


CORNER RECORD

Agency Index BK 23, Pg 26
Document Number 20200064

City of _____ County of _____ Placer _____, California
Brief Legal Description _____ Parcel B, 7 - PM - 107, P.C.R

CORNER TYPE

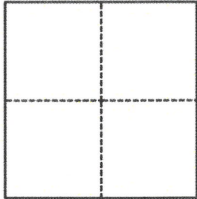

- ☐ Government Corner ☐ Control
☐ Meander ☒ Property
☐ Rancho ☐ Other

Date of Survey August 14, 2020

COORDINATES (Optional)

N. _____ E. _____
Elevation _____
Units ☐ Metric ☐ U.S. Survey Foot
Horizontal Datum _____
Zone _____ Epoch Date _____
Vertical Datum _____
☐ Complies with Public Resources Code §§8801-8819
☐ Complies with Public Resources Code §§8890-8902

Located in section 7, T. 12 N, R 8 E, MDB&M

PLS Act Ref.: ☒ 8765(d) ☐ 8771 ☐ 8773 ☐ Other:
Corner/Monument: ☐ Left as found ☐ Established ☐ Rebuilt ☐ Pre-Construction
☐ Found and tagged ☒ Reestablished ☐ Referenced ☐ Post-Construction

Narrative of corner identified and monument as found, set, reset, replaced, or removed:

☐ See sheet #2 for description(s):

Four original monuments (3/4" rebars, caps stamped "LS 3847") were found in record position. Two 3/4" rebars, capped LS 8933, were set: one at a record corner, one as a reference point on line at a distance of 3' from the corner.

SURVEYOR'S STATEMENT

This Corner Record was prepared by me or under my direction in conformance with

the Professional Land Surveyors' Act on September 25, 2020

Signed Patrick R. Druding P.L.S. or R.C.E. No. 8933



COUNTY SURVEYOR'S STATEMENT

This Corner Record was received

NOVEMBER 18, 2020

and examined and filed

NOVEMBER 18, 2020

Signed Benjamin J. Bardakian P.L.S. or R.C.E. No. 8373

Title Deputy County Surveyor


County Surveyor's Comment



LEGEND

- DIMENSION POINT NOTHING FOUND OR SET
- ⊗ SET 3/4" REBAR W/ PLASTIC CAP LS 8933
- FOUND 3/4" IRON PIPE TAGGED LS 3847 PER (1)
- (1) RECORD PER 7 PM 107

NOTE:
ALL BEARINGS & DISTANCES SHOWN HEREON
ARE RECORD PER (1)

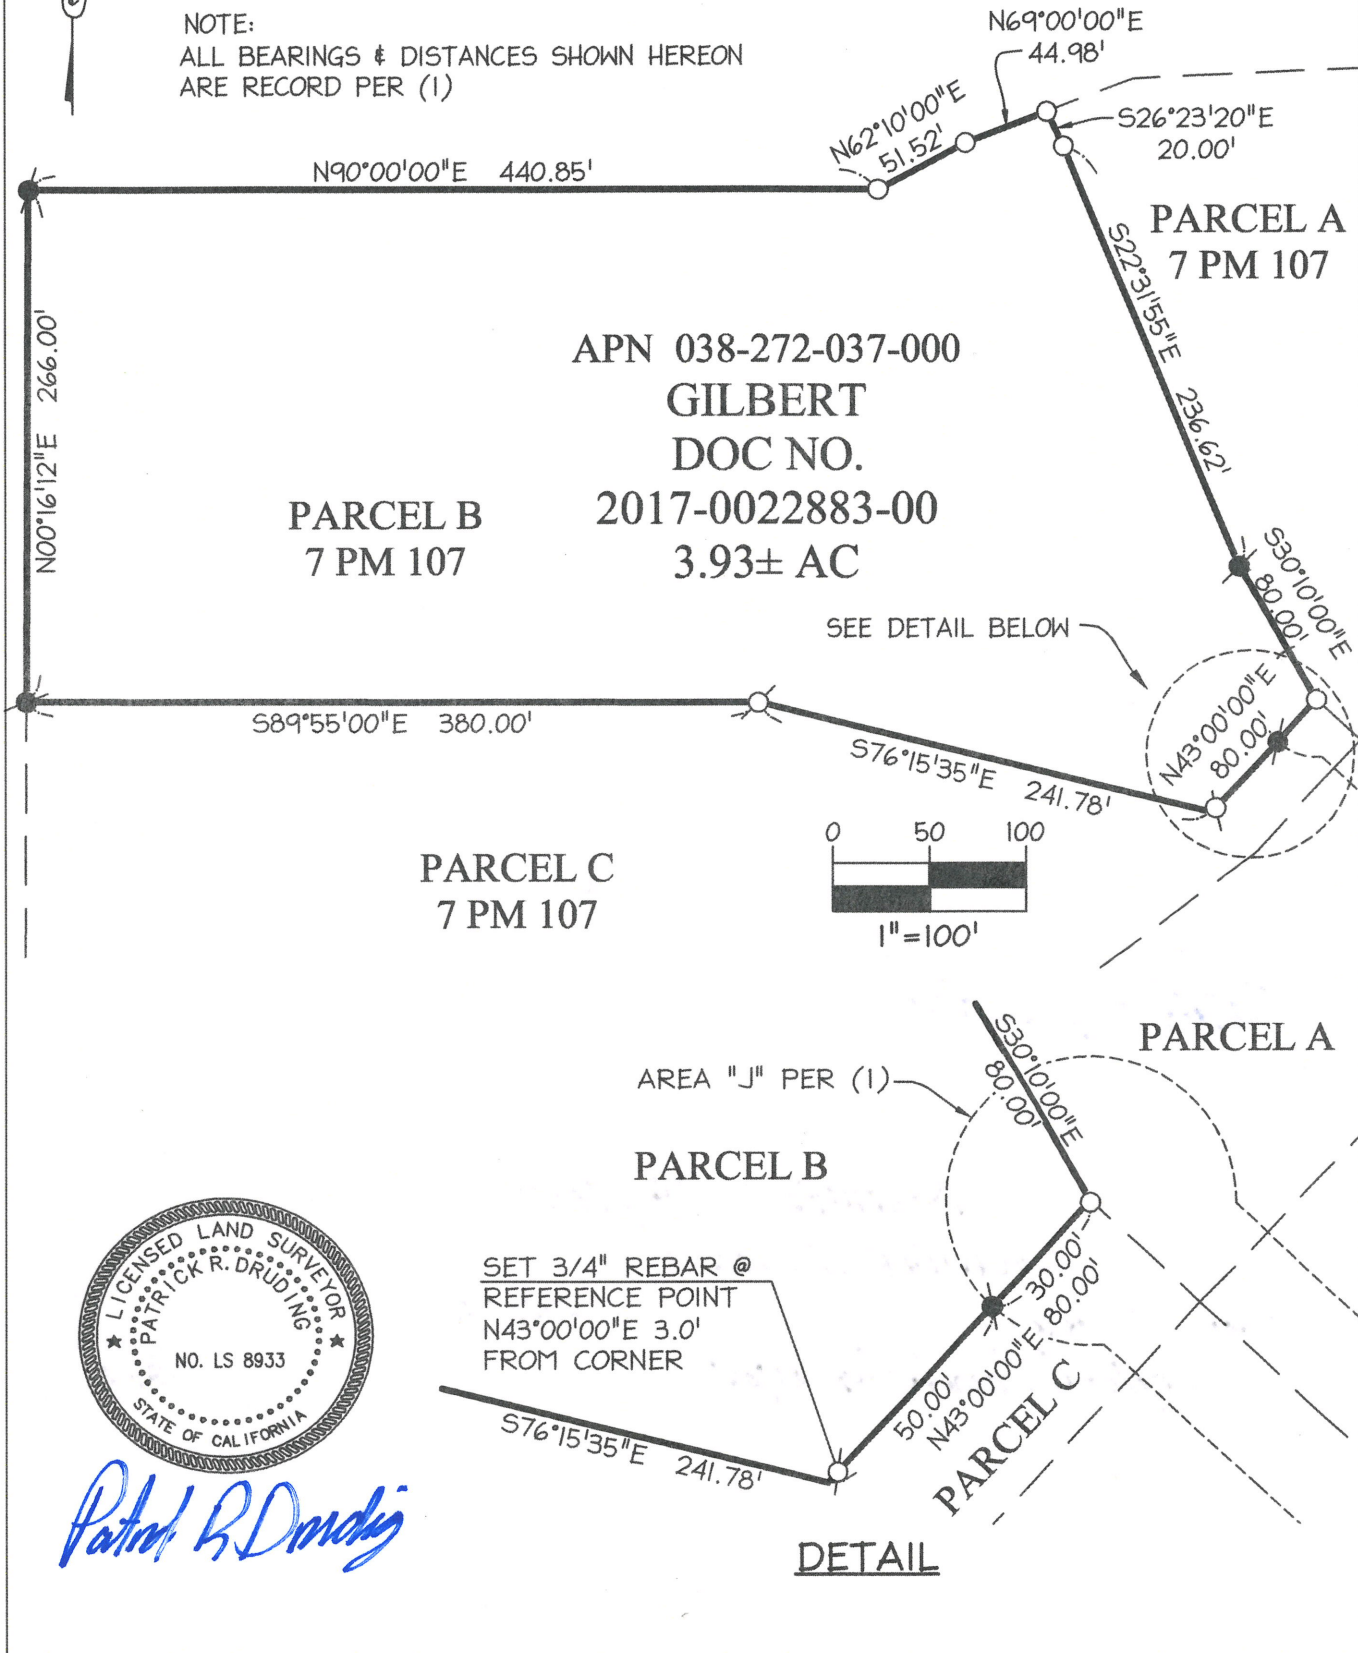

Patrick R. Druding

BOOK 23 OF CORNER RECORDS PAGE 26